


SYK394036

Site plan, 1:200 @ A3

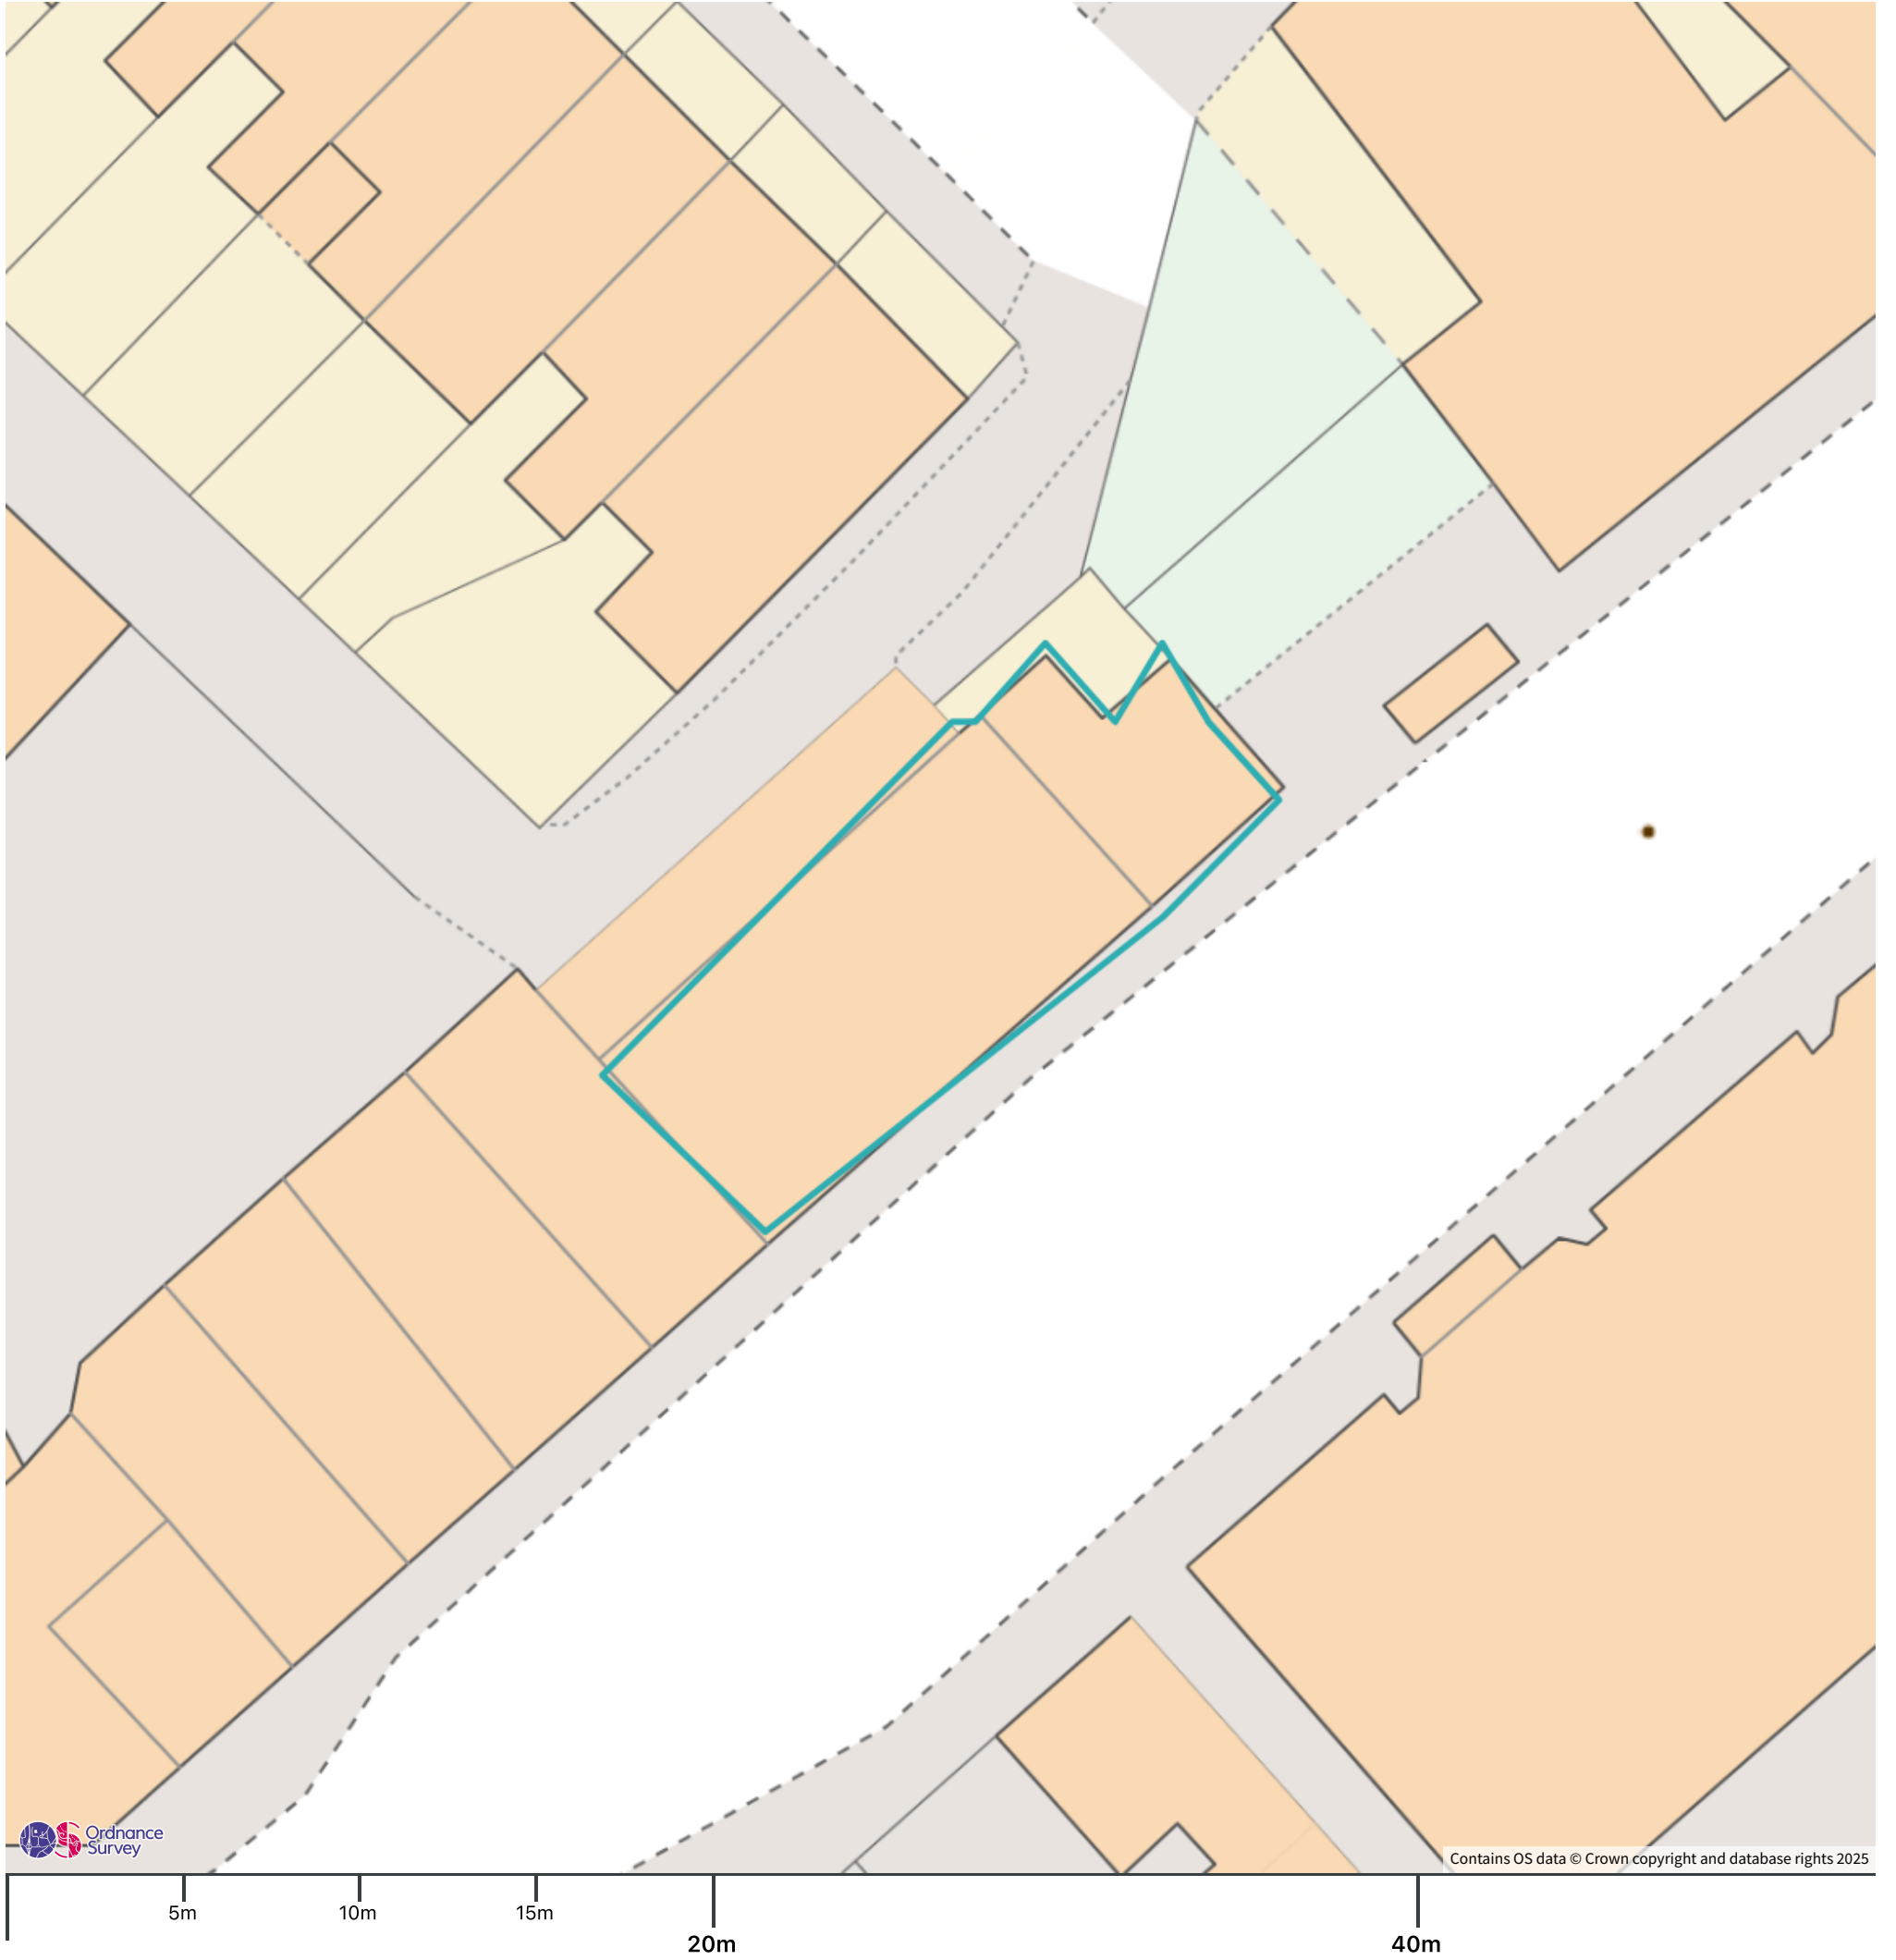

1:200 @ A3