


SYK394036

Site plan, 1:200 @ A4

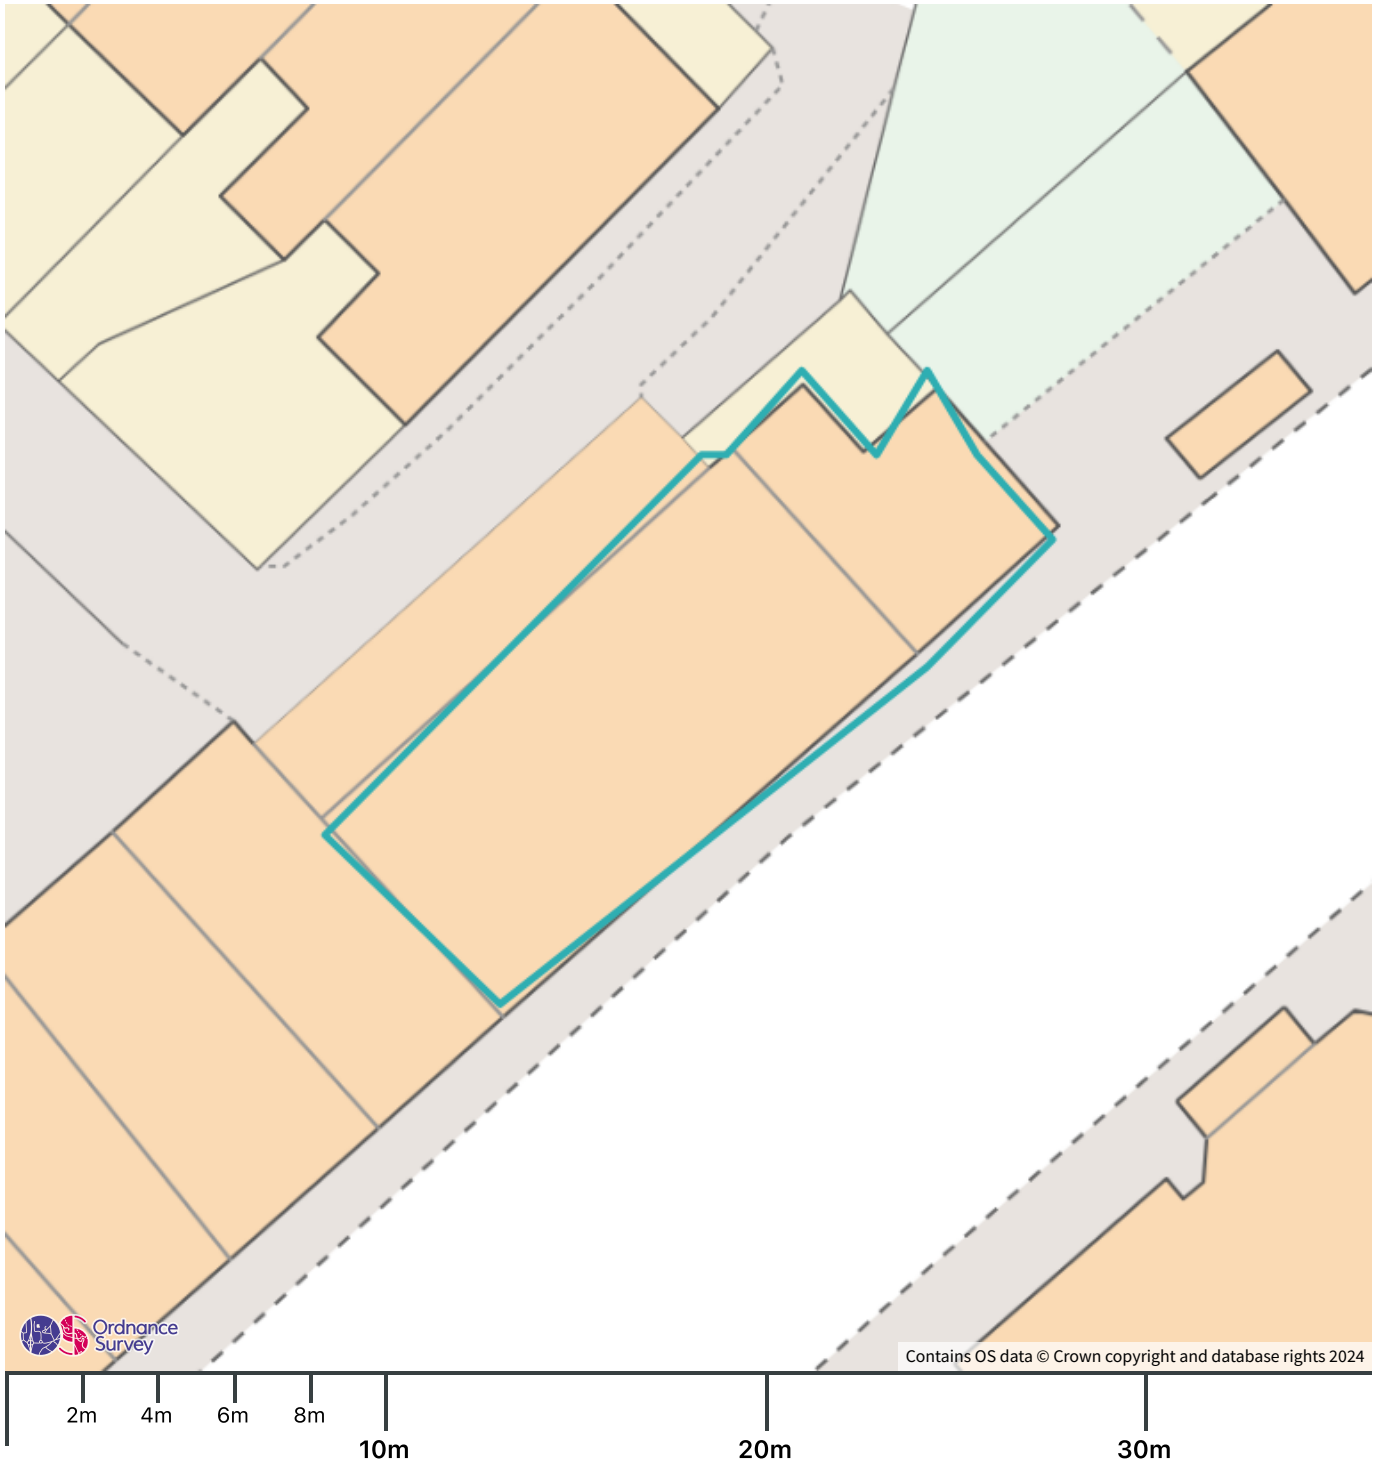

1:200 @ A4s